




Front Elevation
Scale 1-100

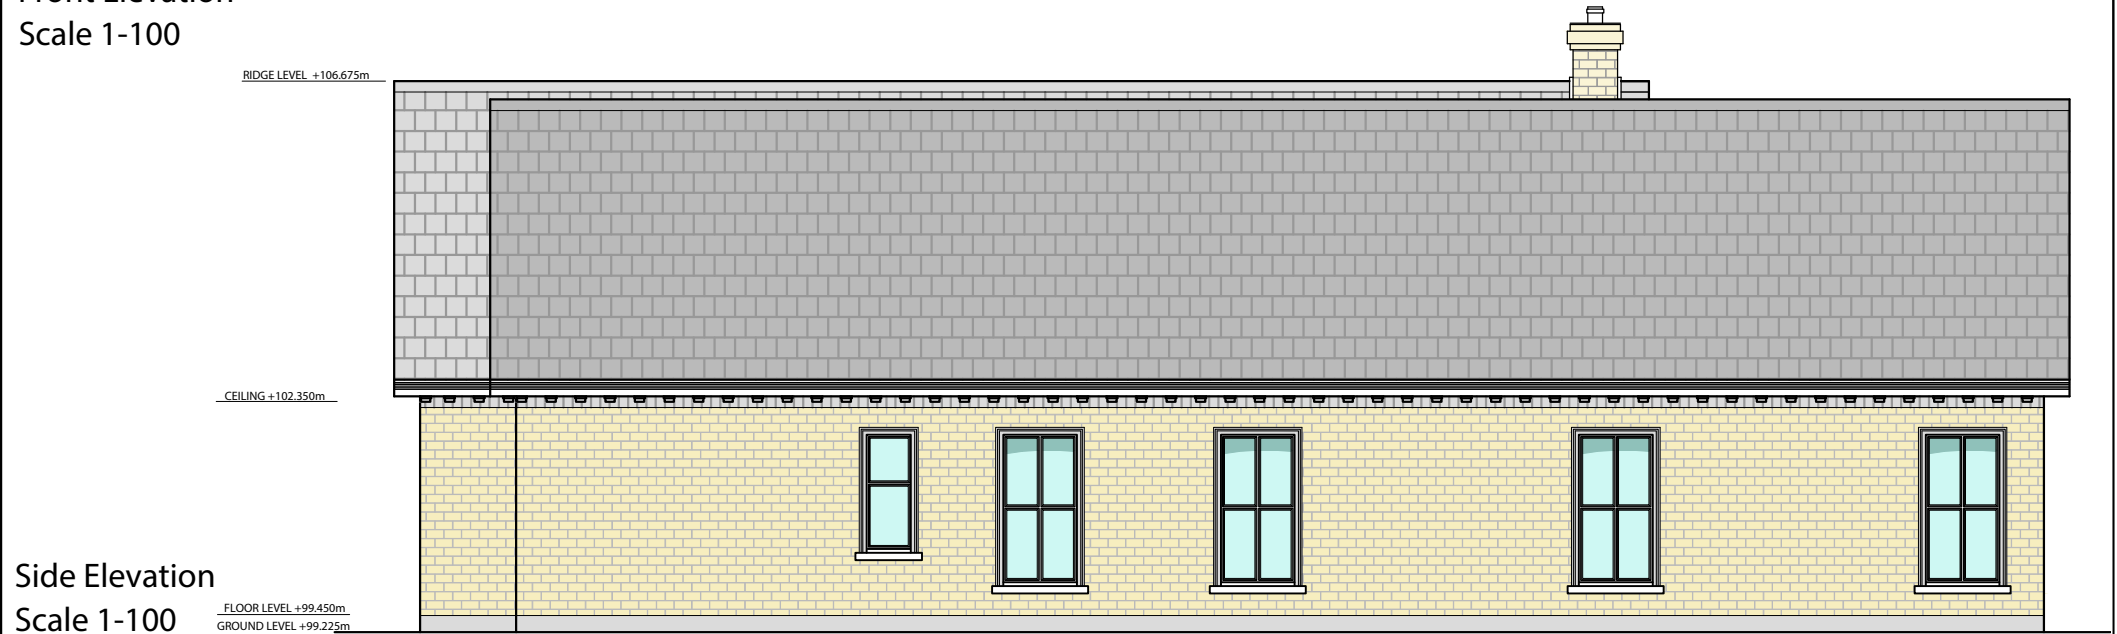

Side Elevation
Scale 1-100



Rear Elevation
Scale 1-100



Side Elevation
Scale 1-100

LESLIE COLTON Dip.Str.Eng.Tech Mobile: 086-8188472 Tel: 05786-25448 E-Mail: leslicoltonlaois@gmail.com	ENGINEERING AND ARCHITECTURAL SERVICES	Applicant: John Egan & Ciara Finlay Job: Dwelling House, Domestic Garage, Septic Tank, Percolation Area & Associated Works Location: Drawing: Front, Side & Rear Elevations.	Dwg No.: 19-22 Sheet No.: 02 Scale: 1/100 Area: 322 sqm Date: 07-06-2022
--	--	---	---