


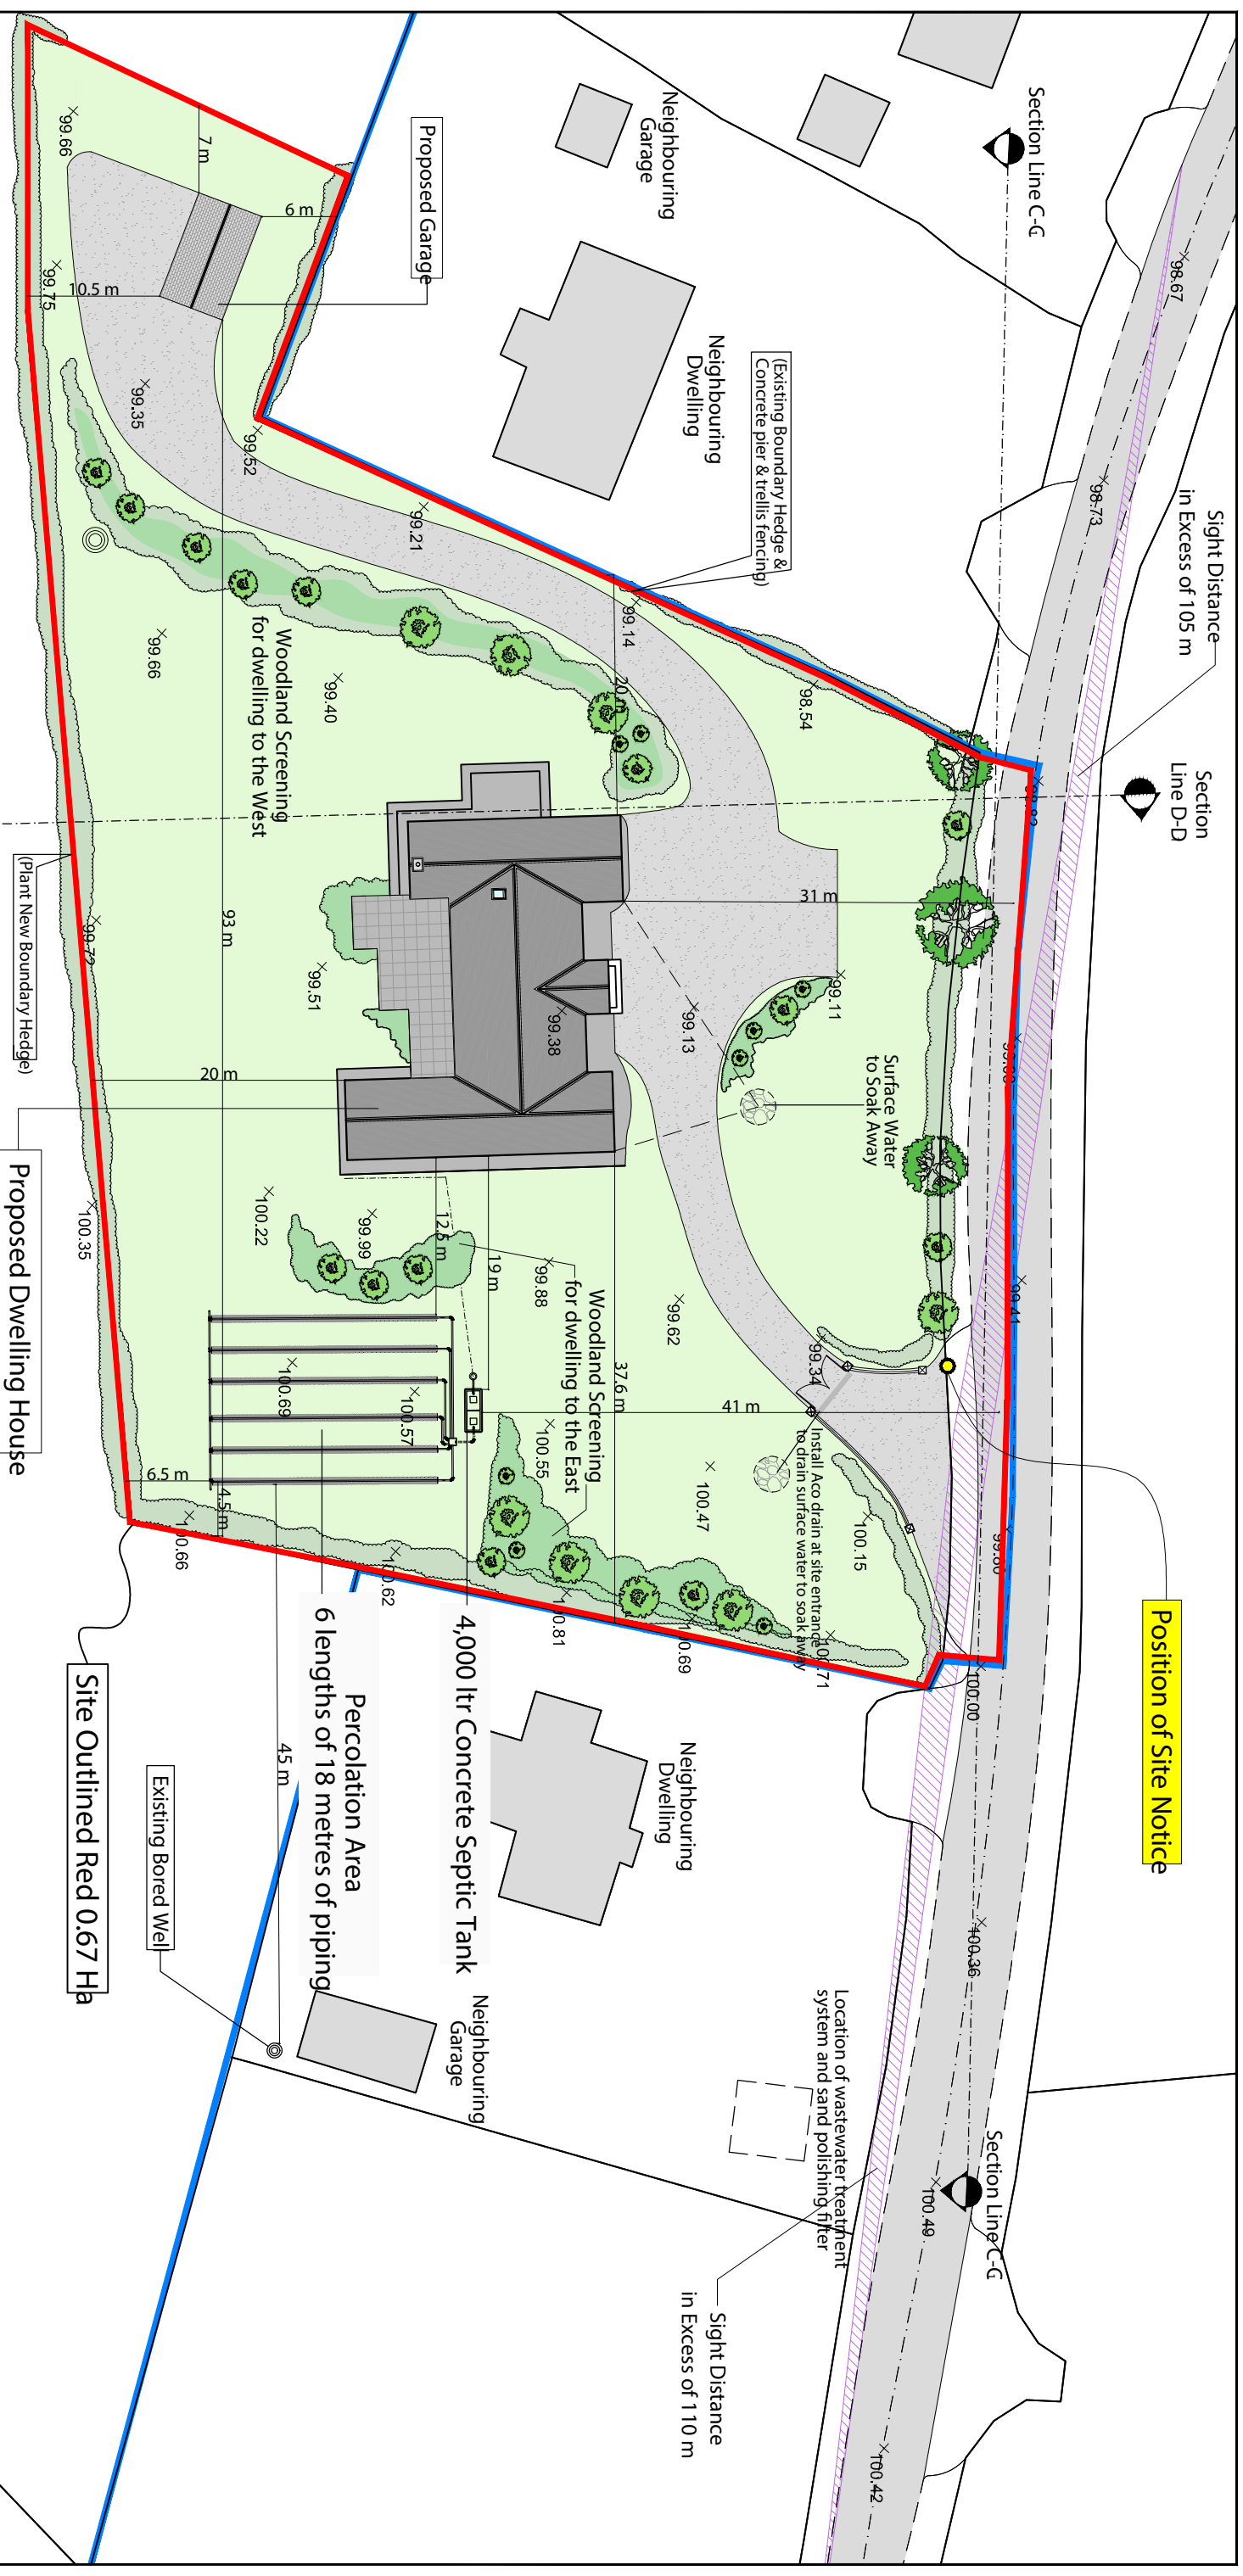

ENGINEERING
AND
ARCHITECTURAL
SERVICES

LES LIE COLTON

Dip. Str. Eng. Tech.

Dip. Str. Eng. Tech.
Mobile: 086-8188472
Tel: 05786-25448
E-Mail |leslicoltonlaois@gmail.com

Applicant: John Egan & Ciara Finlay


Job: Dwelling House, Domestic Garage, Septic Tank, Percolation Area & Associated Works

Location:

Drawing: Site Location Map

Date:	11-05-2022	Dwg No:	19-22	Sheet:	04
Scale:	1-100	Site Area:	0.67 Ha		

Drawings for Planning Purposes Only.
All Levels Based on Temporary Datum.
Drawings to be used in conjunction with Building regulations 2017

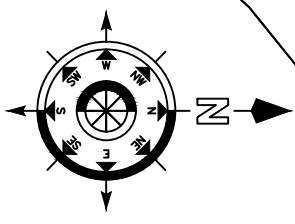

SITE LAYOUT PLAN
SCALE 1-500
PROPOSED SITE OUTLINED IN RED
LAND OWNED OUTLINED BLUE